


- GENERAL NOTES:**
- 1. REFER TO ALL NOTES ON ALL SHEETS.
 - 2. REFER TO ALL NOTES ON ALL SHEETS.
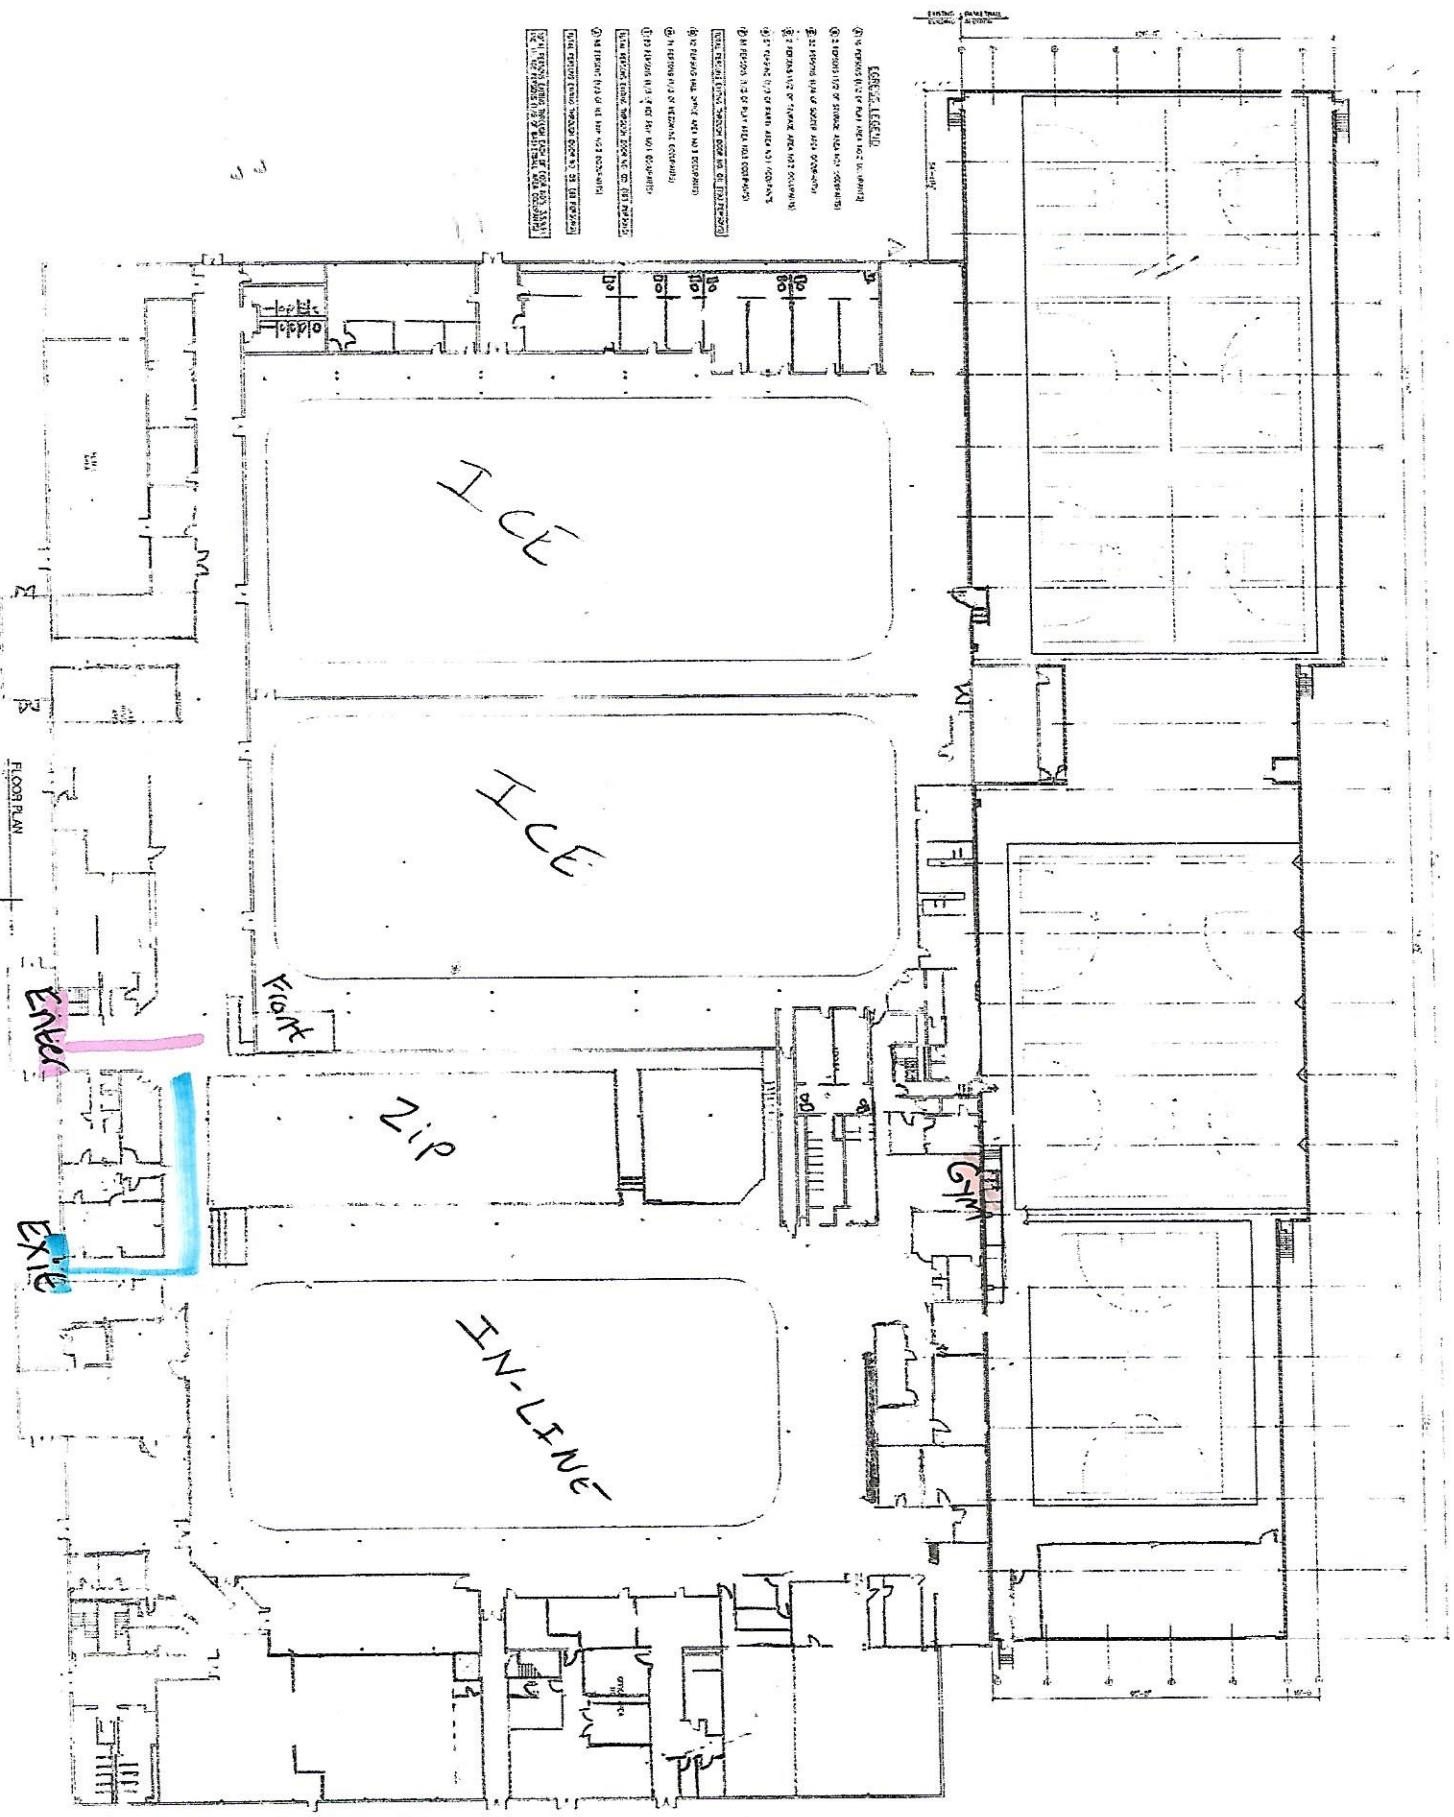

**SPORTS PLUS
BASKETBALL
ADDITION
REVISION: 010**

FLOOR PLAN

DATE: 1/1/00
SCALE: 1/8" = 1'-0"
SHEET: A11

Sports Plus

**ARCHITECTURAL
FLOOR
INTERIOR**

PROJECT NO. 1-2000-000
DATE: 1/1/00
SHEET: A11